


GARDEN SHED PLANS $\frac{1}{4}'' = 1'$

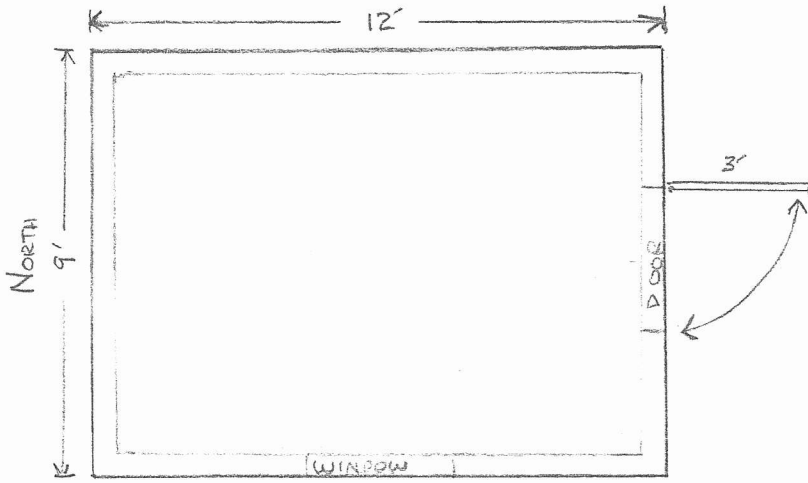

PLAN VIEW

Garden Shed will have:

9 foot wide by 12 foot long by 4 inch thick reinforced concrete slab


2 x 4 wood frame with $\frac{1}{2}$ inch OSB sheeting, 1 inch foam, wire mesh, stucco finish.

Stucco to match existing house in color and texture


Sloped roof with 2 drain scuppers on west side

3 foot wide by 6 foot tall out-swing door and sconce light on south side

Finished dimensions 9' wide, 12' long and 7 $\frac{1}{2}$ ' high

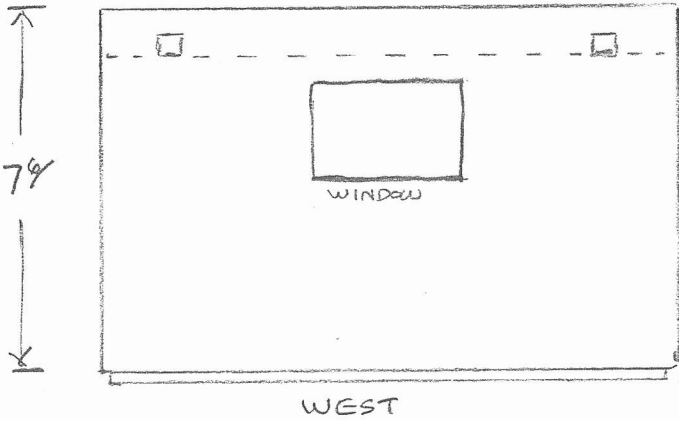


WEST

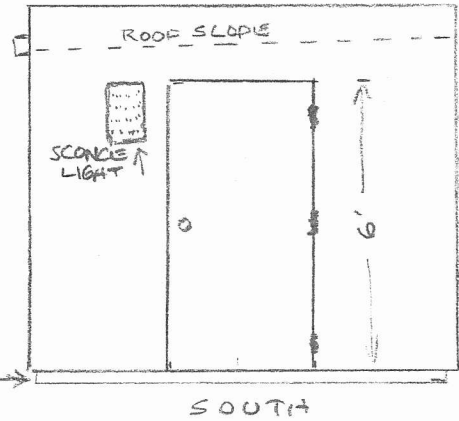


SOUTH

CONCRETE SLAB

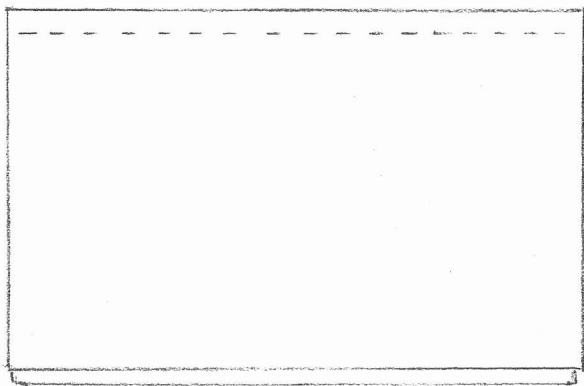


EAST

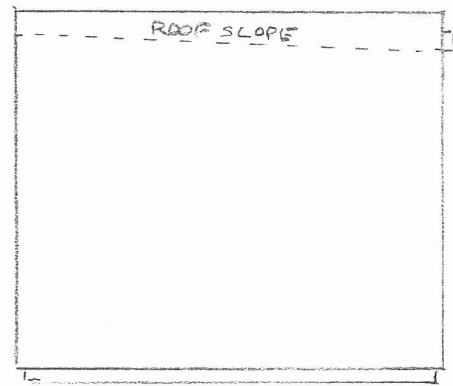

NORTH

SCALE $\frac{3}{32}'' = 1'$

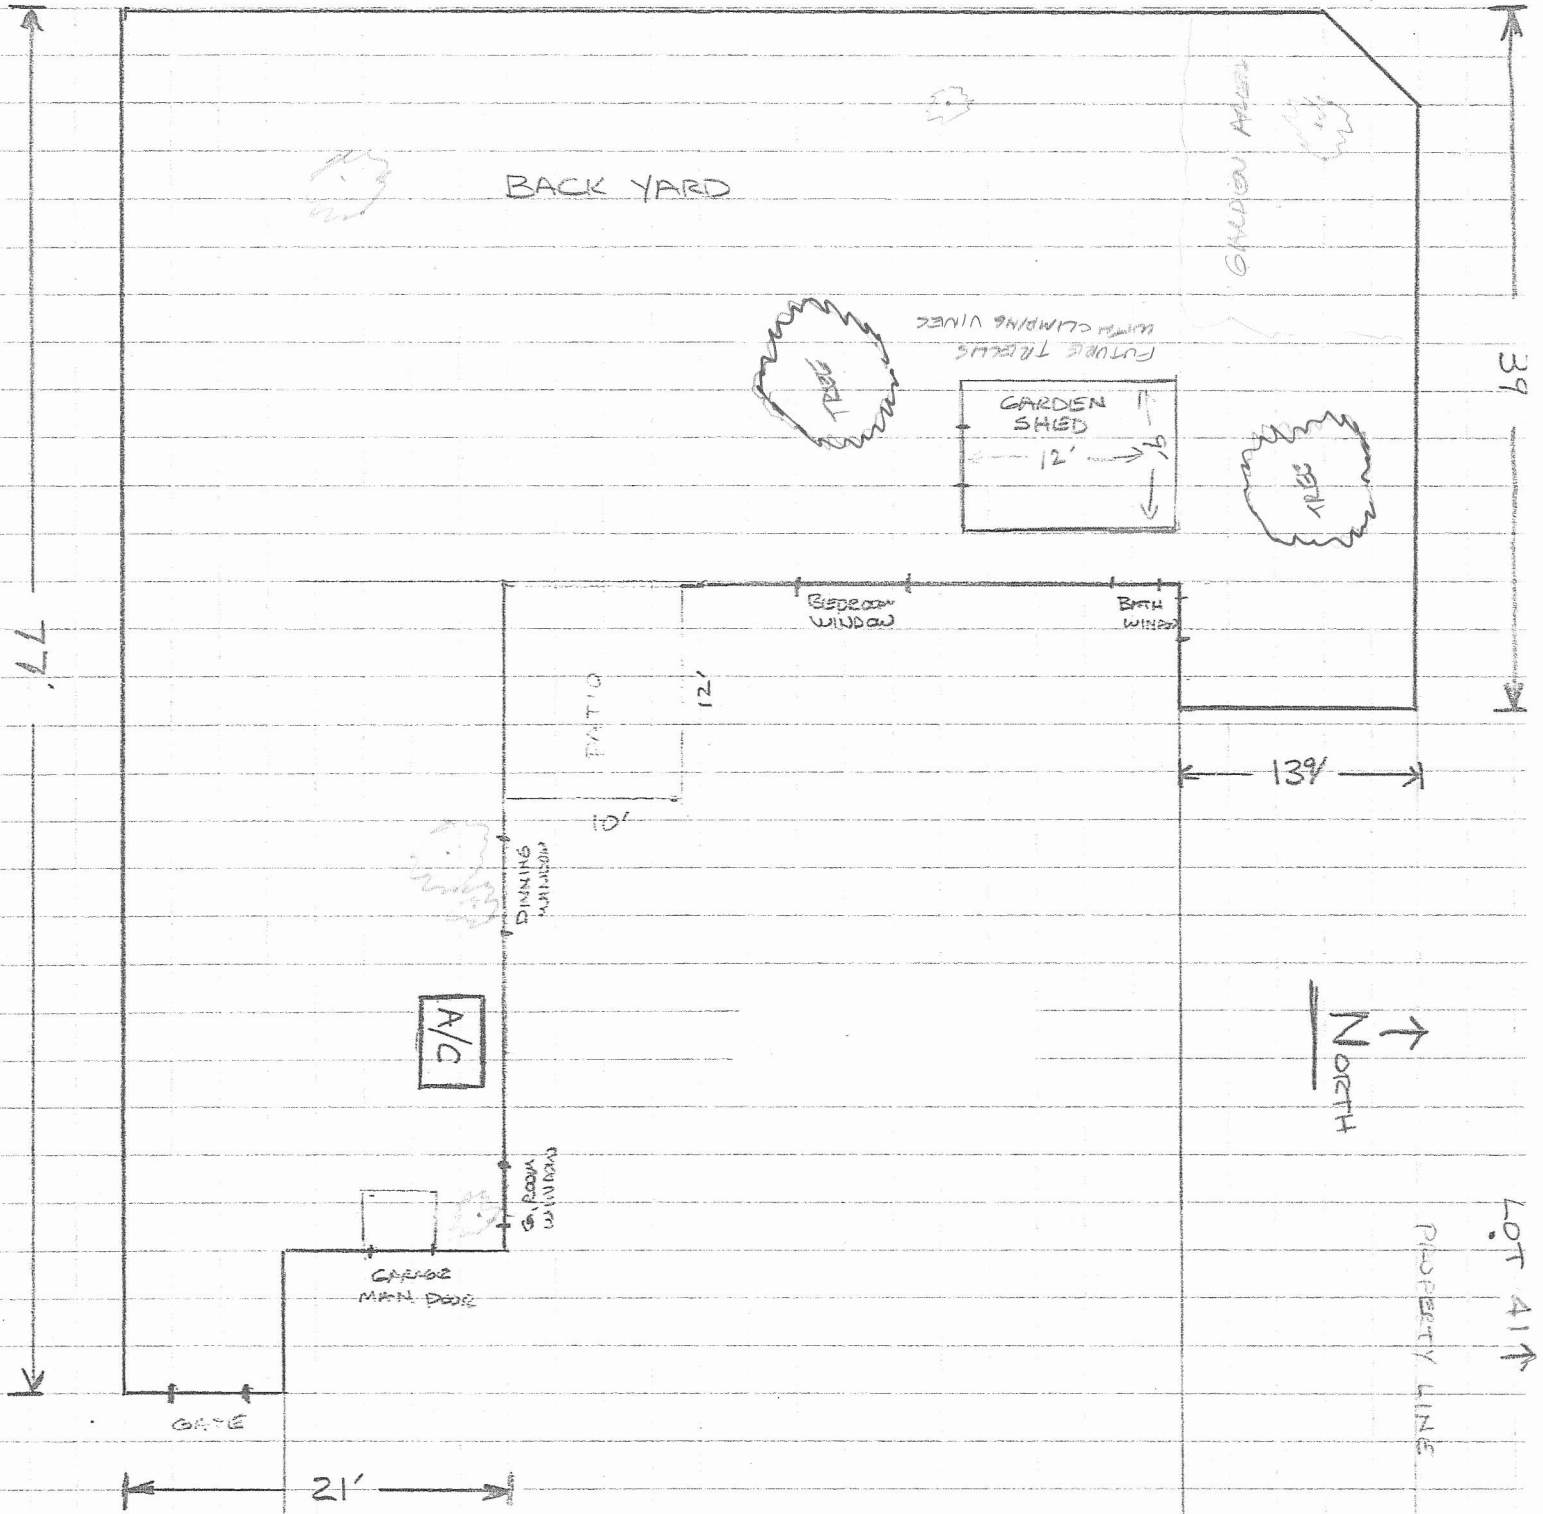

FRANK SHANNON

10796 S. HEART BREAK RIDGE (LOT # 40)